



1. This drawing is to be read in conjunction with all other drawings and specifications. 2. Do not scale off this drawing. Written dimensions to be taken only. 3. Any discrepancies found between this drawing and other drawings and specifications in the construction documents must be referred to the Designer prior to work commencing. 4. This drawing must not be copied in whole or in part without prior written consent of Betongpark Limited. 5. Survey information is based upon surveyors Topographical Survey.



Betongpark Limited
Hackney Depot, 5 Sheep Lane, London, E8 4QS

All drawings and written material are the sole property of Betongpark Limited and may not be duplicated, published or used without express written consent. This drawing is not licensed for reuse. Copyright of this document remains with the designer.

LEGEND

 Site boundary



PROJECT:
Leith Links

CLIENT:
BETONGPARK

SCALE AT A2: 1:500

DRAWN BY:
SE

ISSUE:

CHECKED BY:
DN

REVISION:

REV. DRAWN BY:
SE

REV. ISSUE:

REVISION NOTES:

DESCRIPTION
Location Plan

SHEET NAME:

BPark_Leith Links_Stage 3_001



1. This drawing is to be read in conjunction with all other drawings and specifications. 2. Do not scale off this drawing. Written dimensions to be taken only. 3. Any discrepancies found between this drawing and other drawings and specifications in the construction documents must be referred to the Designer prior to work commencing. 4. This drawing must not be copied in whole or in part without prior written consent of Betongpark Limited. 5. Survey information is based upon surveyors Topographical Survey.



Betongpark Limited
Hackney Depot, 5 Sheep Lane, London, E8 4QS

All drawings and written material are the sole property of Betongpark Limited and may not be duplicated, published or used without express written consent. This drawing is not licensed for reuse. Copyright of this document remains with the designer.

LEGEND



PROJECT: Leith Links	
CLIENT: Bromley Council	
SCALE AT A2: 1:500	
DRAWN BY: SE	ISSUE:
CHECKED BY: DN	
REVISION:	
REV. DRAWN BY: SE	REV. ISSUE:
REVISION NOTES:	
DESCRIPTION Site Section Locations	
SHEET NAME: lPark_Leith Links_Stage 3_004	



1. This drawing is to be read in conjunction with all other drawings and specifications. 2. Do not scale off this drawing. Written dimensions to be taken only. 3. Any discrepancies found between this drawing and other drawings and specifications in the construction documents must be referred to the Designer prior to work commencing. 4. This drawing must not be copied in whole or in part without prior written consent of Betongpark Limited. 5. Survey information is based upon surveyors Topographical Survey.



Betongpark Limited
Hackney Depot, 5 Sheep Lane, London, E8 4QS

All drawings and written material are the sole property of Betongpark Limited and may not be duplicated, published or used without express written consent. This drawing is not intended for reuse. Copyright of this document remains with the designer.

LEGEND

- Site boundary
- RPZ (Root Protection Zone)
- Concrete slab (various pigmented finish)
- Soft landscape (amenity grass)
- Proposed tree

- ① Roller rink with inner and outer loop
- ② Micro jump ramp
- ③ A-frame
- ④ Tapered driveway
- ⑤ Pump bump
- ⑥ Driveway with out-ledges
- ⑦ Step-up
- ⑧ Escalating taco with blended pump bump
- ⑨ Beginner bowl
- ⑩ Pump bump
- ⑪ Berm

PROJECT:
Leith Links

CLIENT:
B&B Leisure

SCALE AT A3: 1:200

DRAWN BY: SE

CHECKED BY: DN

REVISION:

REV. DRAWN BY: SE

REV. ISSUE:

REVISION NOTES:

DESCRIPTION
Site Plan
Sheet 1 of 2

SHEET NAME:
BPark_Leith Links_Stage 3_002

Existing trees

Existing trees

FOR CONTINUATION REFER TO BPark_Leith Links_Stage 3_003



FOR CONTINUATION REFER TO BPark_Leith Links_Stage 3_002

1. This drawing is to be read in conjunction with all other drawings and specifications. 2. Do not scale off this drawing. Written dimensions to be taken only. 3. Any discrepancies found between this drawing and other drawings and specifications in the construction documents must be referred to the Designer prior to work commencing. 4. This drawing must not be copied in whole or in part without prior written consent of Betongpark Limited. 5. Survey information is based upon surveyors Topographical Survey.



Betongpark Limited
Hackney Depot, 5 Sheep Lane, London, E8 4QS

All drawings and written material are the sole property of Betongpark Limited and may not be duplicated, published or used without express written consent. This drawing is not intended for reuse. Copyright of this document remains with the designer.

LEGEND

- Site boundary
 - RP2 (Root Protection Zone)
 - Concrete slab (various pigmented finish)
 - Paving slabs (to match Edinburgh city materiality)
 - Soft landscape (shrub planted area)
 - Soft landscape (amenity grass)
 - Proposed tree
- Flat bank hip
 - Hubba/out ledge
 - Handrail/out rail
 - Wallie block
 - Slappy kerb
 - Quarterpipe
 - Pump bump
 - Wallride between level change
 - Handrail
 - Raised street pad with integrated slappy kerb
 - Low to high pump bump
 - Ledge
 - High flat bar rail
 - Flat bank hip in paving slab surfacing
 - Vert wall extension
 - A-frame with rail
 - Low flat bar rail
 - Manny pad/ledge
 - 4 stair set with square and round handrails

PROJECT:
Leith Links

CLIENT:
Kilnblains

SCALE AT A2: 1:200

DRAWN BY:
SE

CHECKED BY:
DN

REVISION:

REV. DRAWN BY:
SE

REV. ISSUE:

REVISION NOTES:

DESCRIPTION
Site Plan

Sheet 2 of 2

SHEET NAME:
BPark_Leith Links_Stage 3_003




1. This drawing is to be read in conjunction with all other drawings and specifications. 2. Do not scale off this drawing. Written dimensions to be taken only. 3. Any discrepancies found between this drawing and other drawings and specifications in the construction documents must be referred to the Designer prior to work commencing. 4. This drawing must not be copied in whole or in part without prior written consent of Betongpark Limited. 5. Survey information is based upon surveyors Topographical Survey.




Betongpark Limited
Hackney Depot, 5 Sheep Lane, London, E8 4QS

All drawings and written material are the sole property of Betongpark Limited and may not be duplicated, published or used without express written consent. This drawing is not licensed for reuse. Copyright of this document remains with the designer.

LEGEND

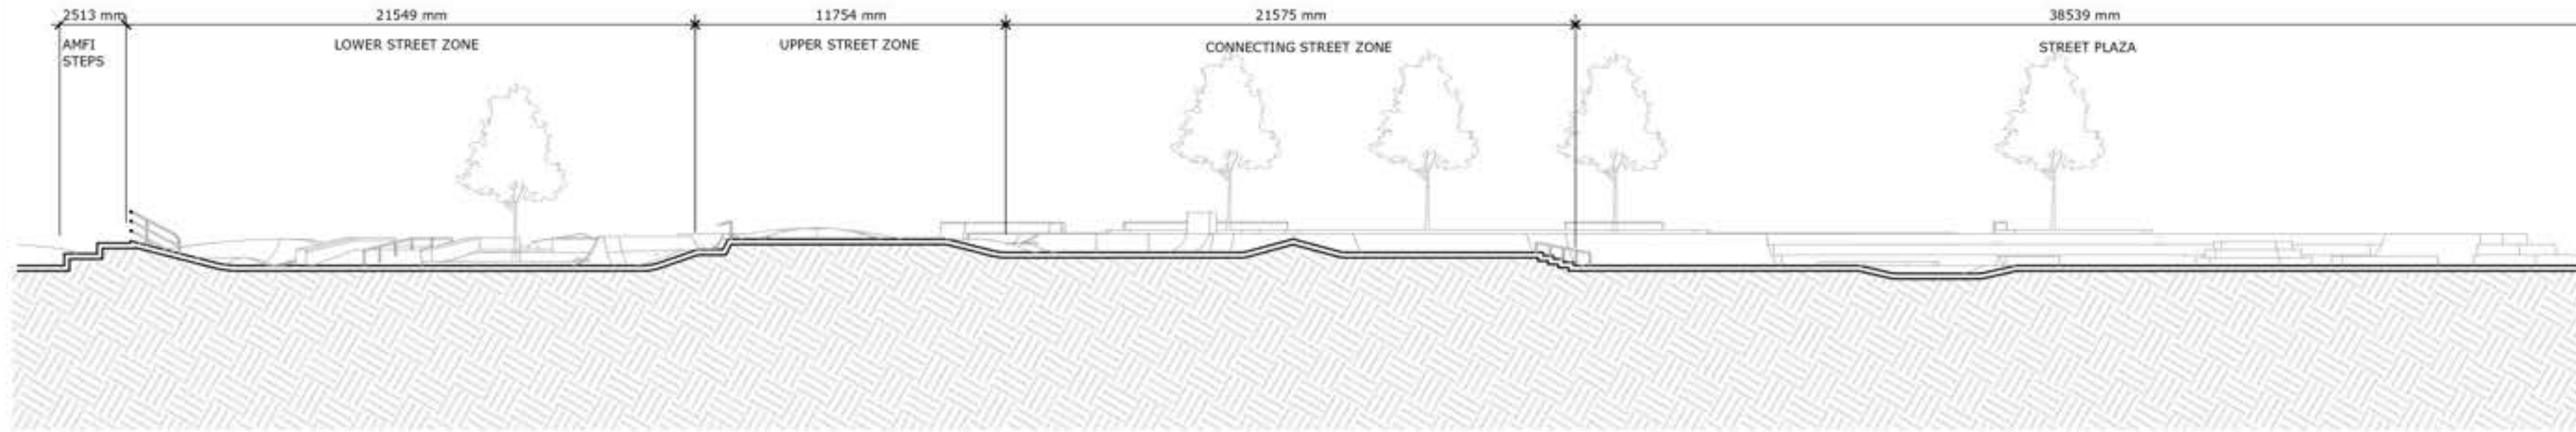

A-AA Site Section 01 - Through street section, looking north east
1:100

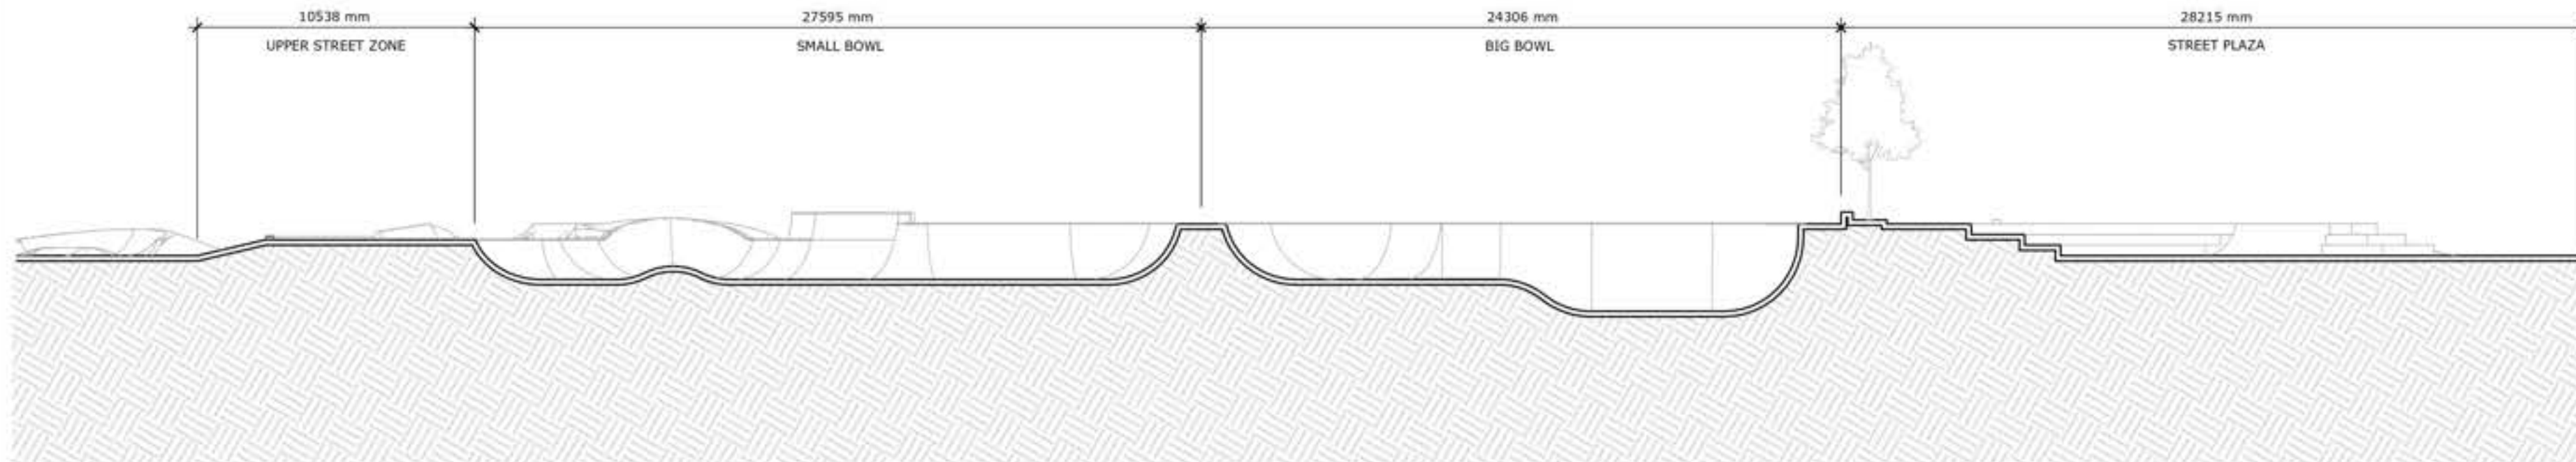

B-BB Site Section 02 - Through bowls, looking north east
1:100

PROJECT:
Leith Links

CLIENT:
Rcwm/leith

SCALE AT A2: 1:100

DRAWN BY: SE

CHECKED BY: DN

REVISION:


REV. DRAWN BY: SE

REV. ISSUE:


REVISION NOTES:

DESCRIPTION
Site sections
Sheet 1 of 2


SHEET NAME:
lPark_Leith Links_Stage 3_005

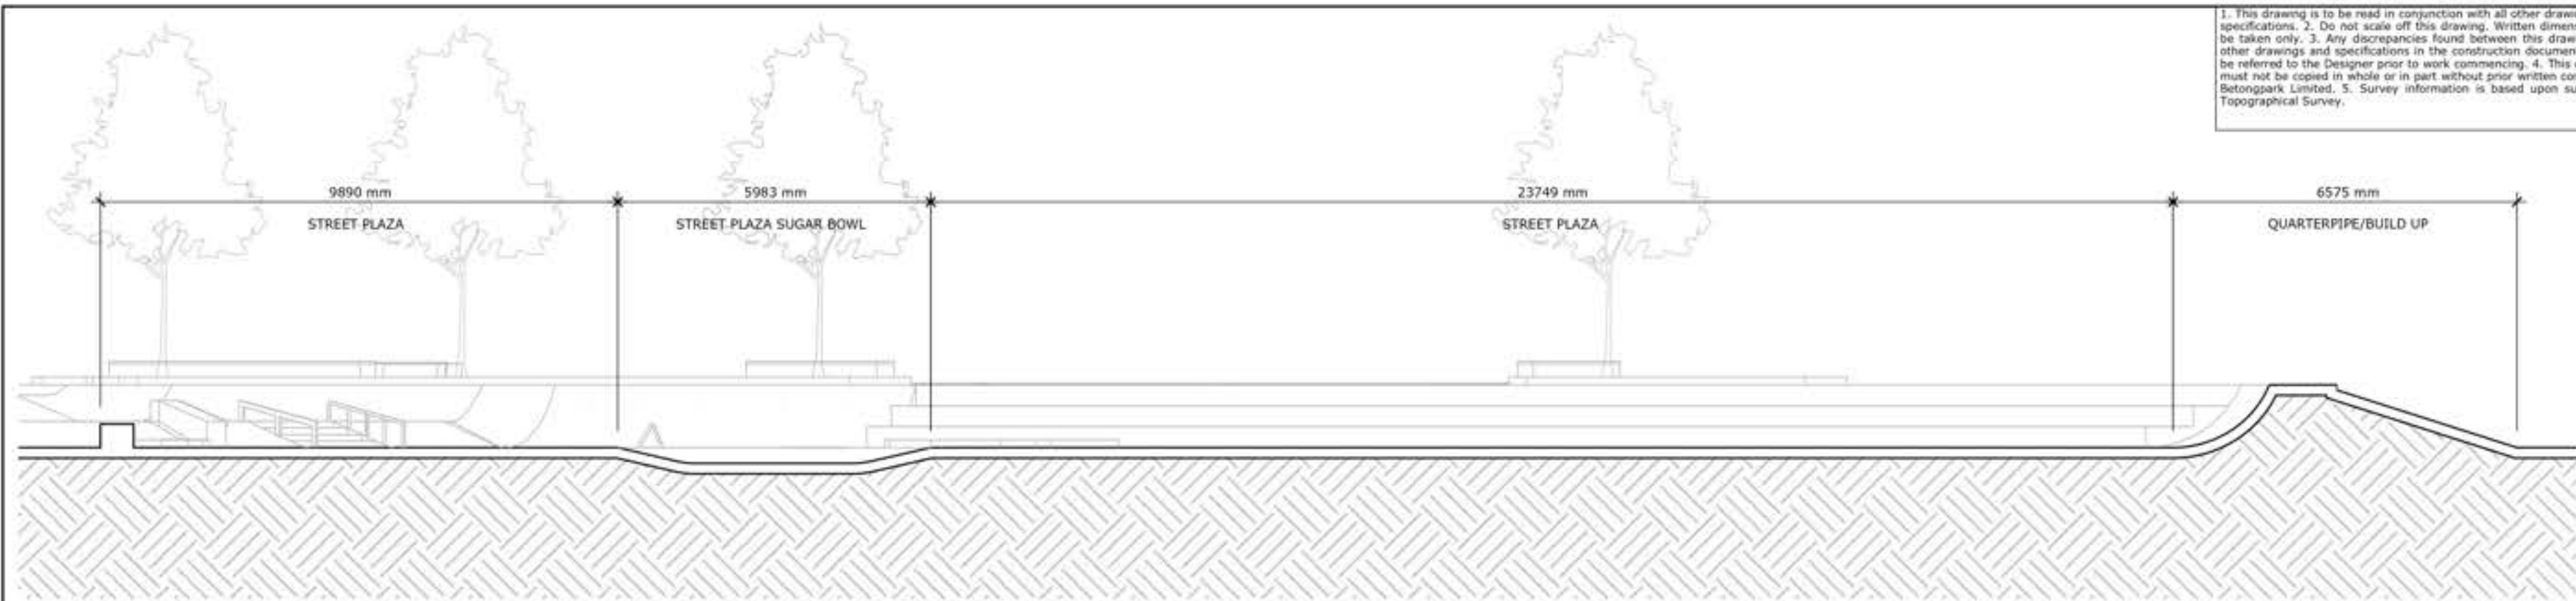

C-C Lower Plaza Section - Through street plaza, looking north
1:100

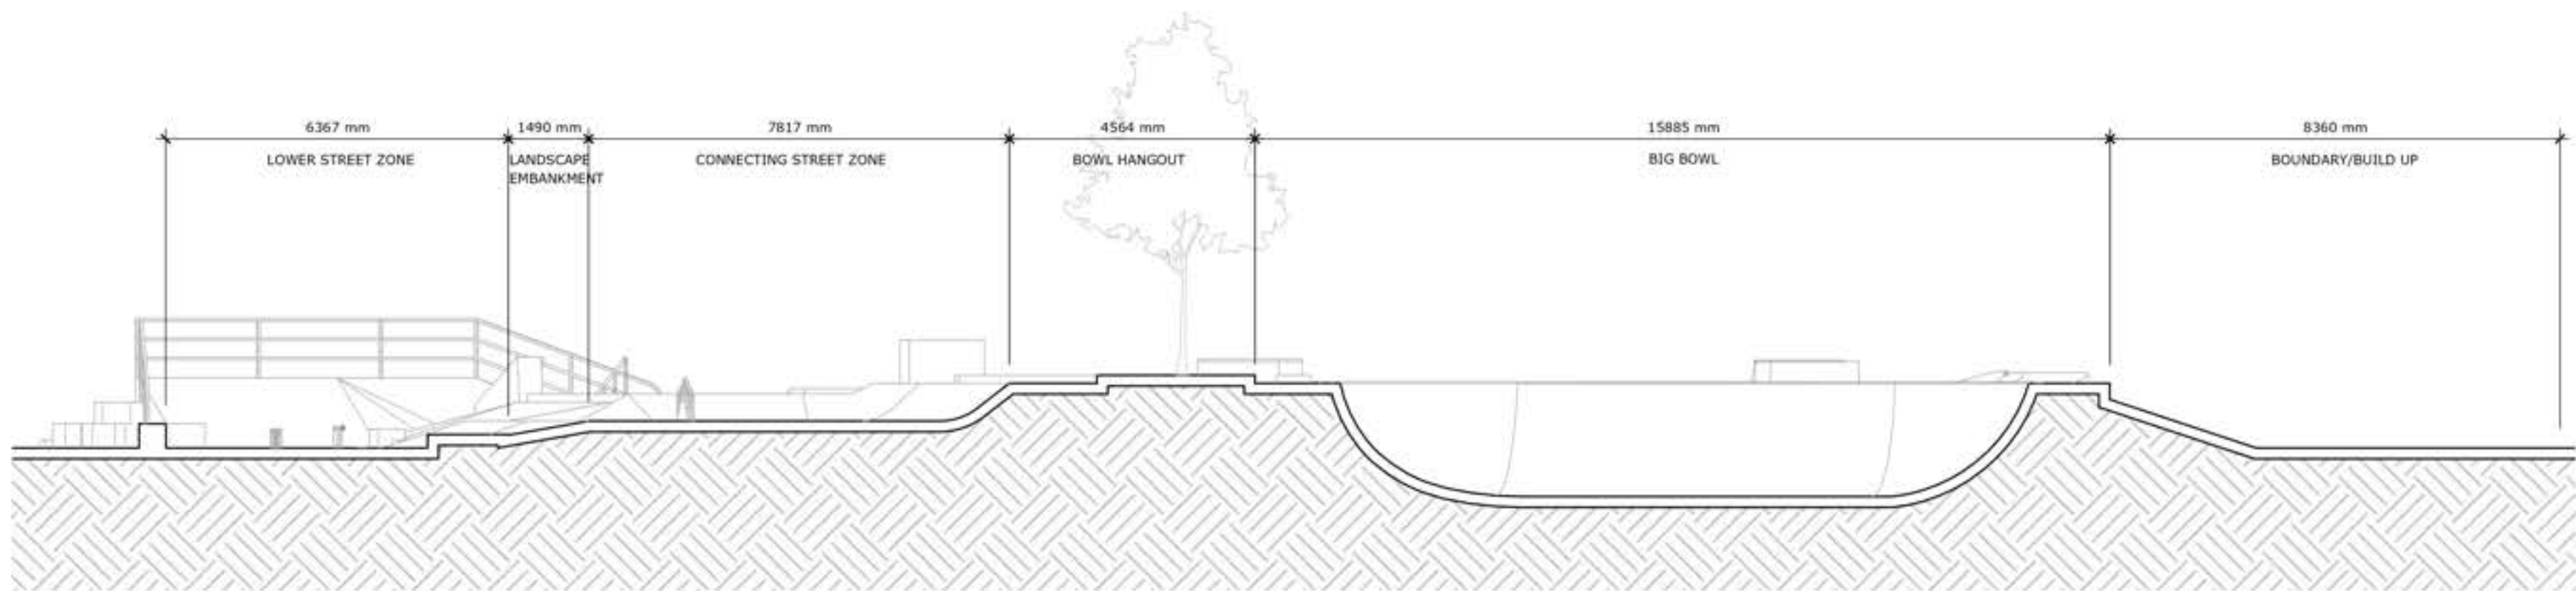

D-DD Lower & Upper Street / Bowl Section - Through bowl section, looking north
1:100

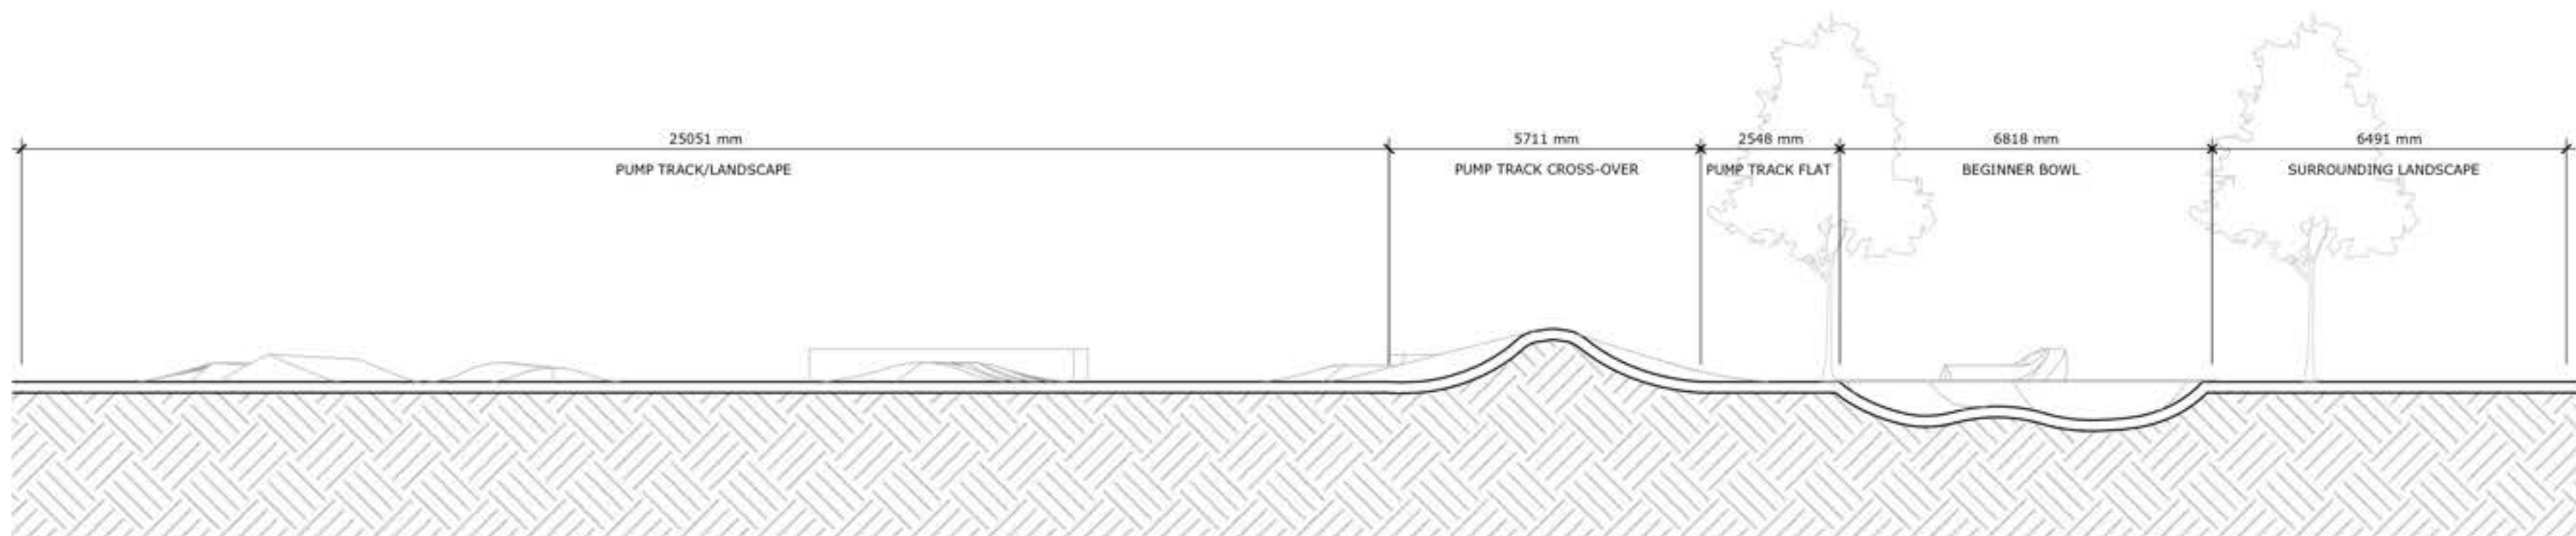

E-EE Roller rink / Pump Track and Beginner Bowl - Looking north through pump track and bowl
1:100

1. This drawing is to be read in conjunction with all other drawings and specifications. 2. Do not scale off this drawing. Written dimensions to be taken only. 3. Any discrepancies found between this drawing and other drawings and specifications in the construction documents must be referred to the Designer prior to work commencing. 4. This drawing must not be copied in whole or in part without prior written consent of Betongpark Limited. 5. Survey information is based upon surveyors Topographical Survey.



Betongpark Limited
Hackney Depot, 5 Sheep Lane, London, E8 4QS

All drawings and written material are the sole property of Betongpark Limited and may not be duplicated, published or used without express written consent. This drawing is not intended for reuse. Copyright of this document remains with the designer.

LEGEND

PROJECT: Leith Links	
CLIENT: Kilnbliss	
SCALE AT A2: 1:100	
DRAWN BY: SE	ISSUE:
CHECKED BY: DN	REVISION:
REV. DRAWN BY: SE	
REV. ISSUE:	
REVISION NOTES:	
DESCRIPTION Site sections Sheet 2 of 2	
SHEET NAME: lPark_Leith Links_Stage 3_006	



01 **3D View 01** - Looking north west across path towards bowl
Not to scale



02 **3D View 02** - Looking south east across skate bowl
Not to scale

1. This drawing is to be read in conjunction with all other drawings and specifications. 2. Do not scale off this drawing. Written dimensions to be taken only. 3. Any discrepancies found between this drawing and other drawings and specifications in the construction documents must be referred to the Designer prior to work commencing. 4. This drawing must not be copied in whole or in part without prior written consent of Betongpark Limited. 5. Survey information is based upon surveyors Topographical Survey.




Betongpark Limited
Hackney Depot, 5 Sheep Lane, London, E8 4QS

All drawings and written material are the sole property of Betongpark Limited and may not be duplicated, published or used without express written consent. This drawing is not licensed for reuse. Copyright of this document remains with the designer.

LEGEND

PROJECT: Leith Links	
CLIENT: Kilnblades	
SCALE AT A2: SE	ISSUE:
CHECKED BY: DN	REVISION:
REV. DRAWN BY: SE	REV. ISSUE:
REVISION NOTES:	
DESCRIPTION 3D Views Sheet 1 of 3	
SHEET NAME: BPark_Leith Links_Stage 3_010	

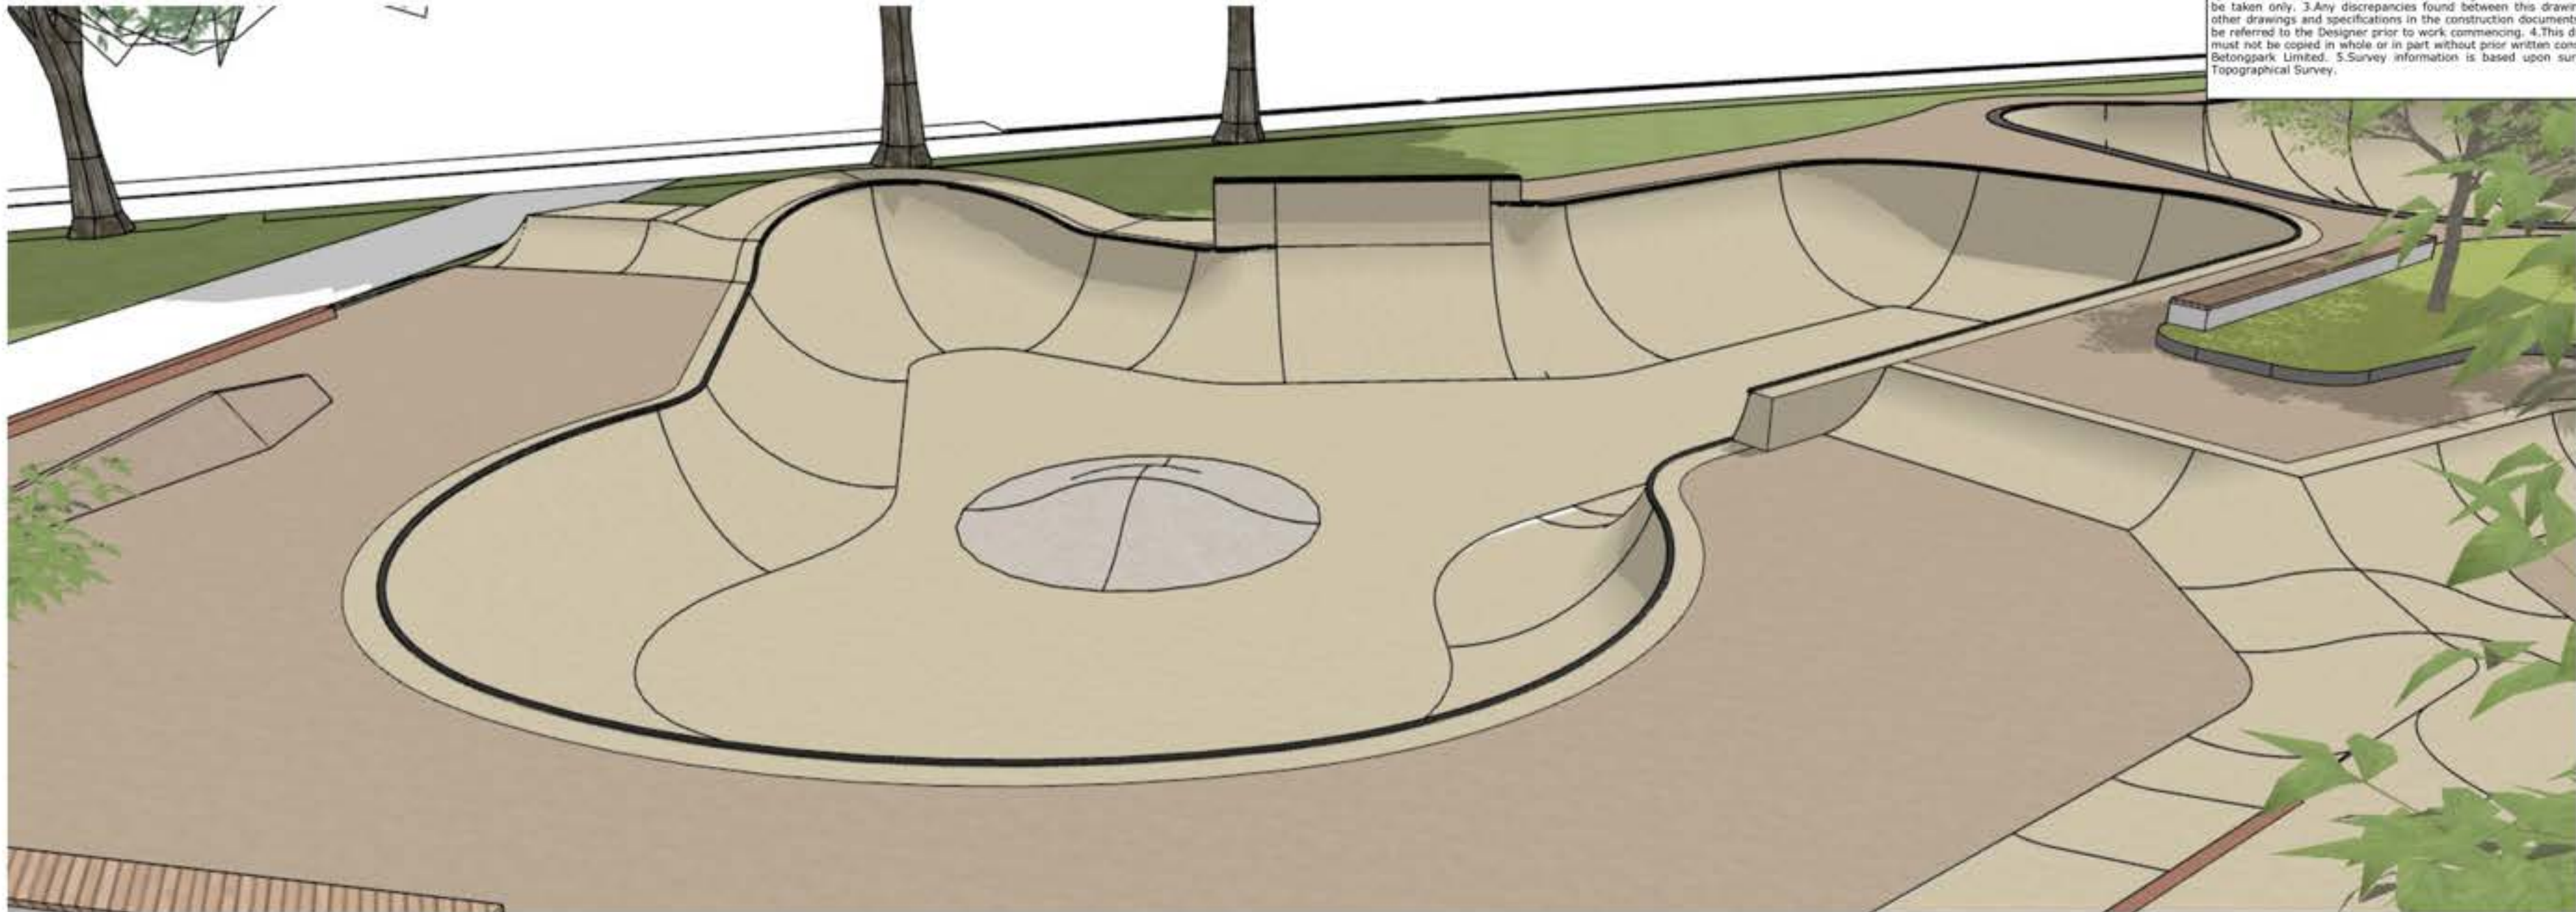

1. This drawing is to be read in conjunction with all other drawings and specifications. 2. Do not scale off this drawing. Written dimensions to be taken only. 3. Any discrepancies found between this drawing and other drawings and specifications in the construction documents must be referred to the Designer prior to work commencing. 4. This drawing must not be copied in whole or in part without prior written consent of Betongpark Limited. 5. Survey information is based upon surveyors Topographical Survey.



Betongpark Limited
Hackney Depot, 5 Sheep Lane, London, E8 4QS

All drawings and written material are the sole property of Betongpark Limited and may not be duplicated, published or used without express written consent. This drawing is not licensed for reuse. Copyright of this document remains with the designer.

LEGEND

03 3D View 03 - Looking north west across path towards bowl
Not to scale



04 3D View 04 - Looking south east across skate bowl
Not to scale

PROJECT: Leith Links	
CLIENT: Kilnside	
SCALE AT A2: 1:50	
DRAWN BY: SE	ISSUE:
CHECKED BY: DN	
REVISION:	
REV. DRAWN BY: SE	REV. ISSUE:
REVISION NOTES:	
DESCRIPTION 3D Views Sheet 2 of 3	
SHEET NAME: BPark_Leith Links_Stage 3_011	



1. This drawing is to be read in conjunction with all other drawings and specifications. 2. Do not scale off this drawing. Written dimensions to be taken only. 3. Any discrepancies found between this drawing and other drawings and specifications in the construction documents must be referred to the Designer prior to work commencing. 4. This drawing must not be copied in whole or in part without prior written consent of Betongpark Limited. 5. Survey information is based upon surveyors Topographical Survey.



Betongpark Limited
Hackney Depot, 5 Sheep Lane, London, E8 4QS

All drawings and written material are the sole property of Betongpark Limited and may not be duplicated, published or used without express written consent. This drawing is not intended for reuse. Copyright of this document remains with the designer.

LEGEND

05 **3D View 05** - Looking north west across path towards bowl
Not to scale



06 **3D View 06** - Looking south east across skate bowl
Not to scale

PROJECT: Leith Links	
CLIENT: Kilnblair	
SCALE AT A2:	
DRAWN BY: SE	ISSUE:
CHECKED BY: DN	
REVISION:	
REV. DRAWN BY: SE	REV. ISSUE:
REVISION NOTES:	
DESCRIPTION 3D Views Sheet 3 of 3	
SHEET NAME: BPark_Leith Links_Stage 3_012	